


DIAGRAM A
Not To Scale

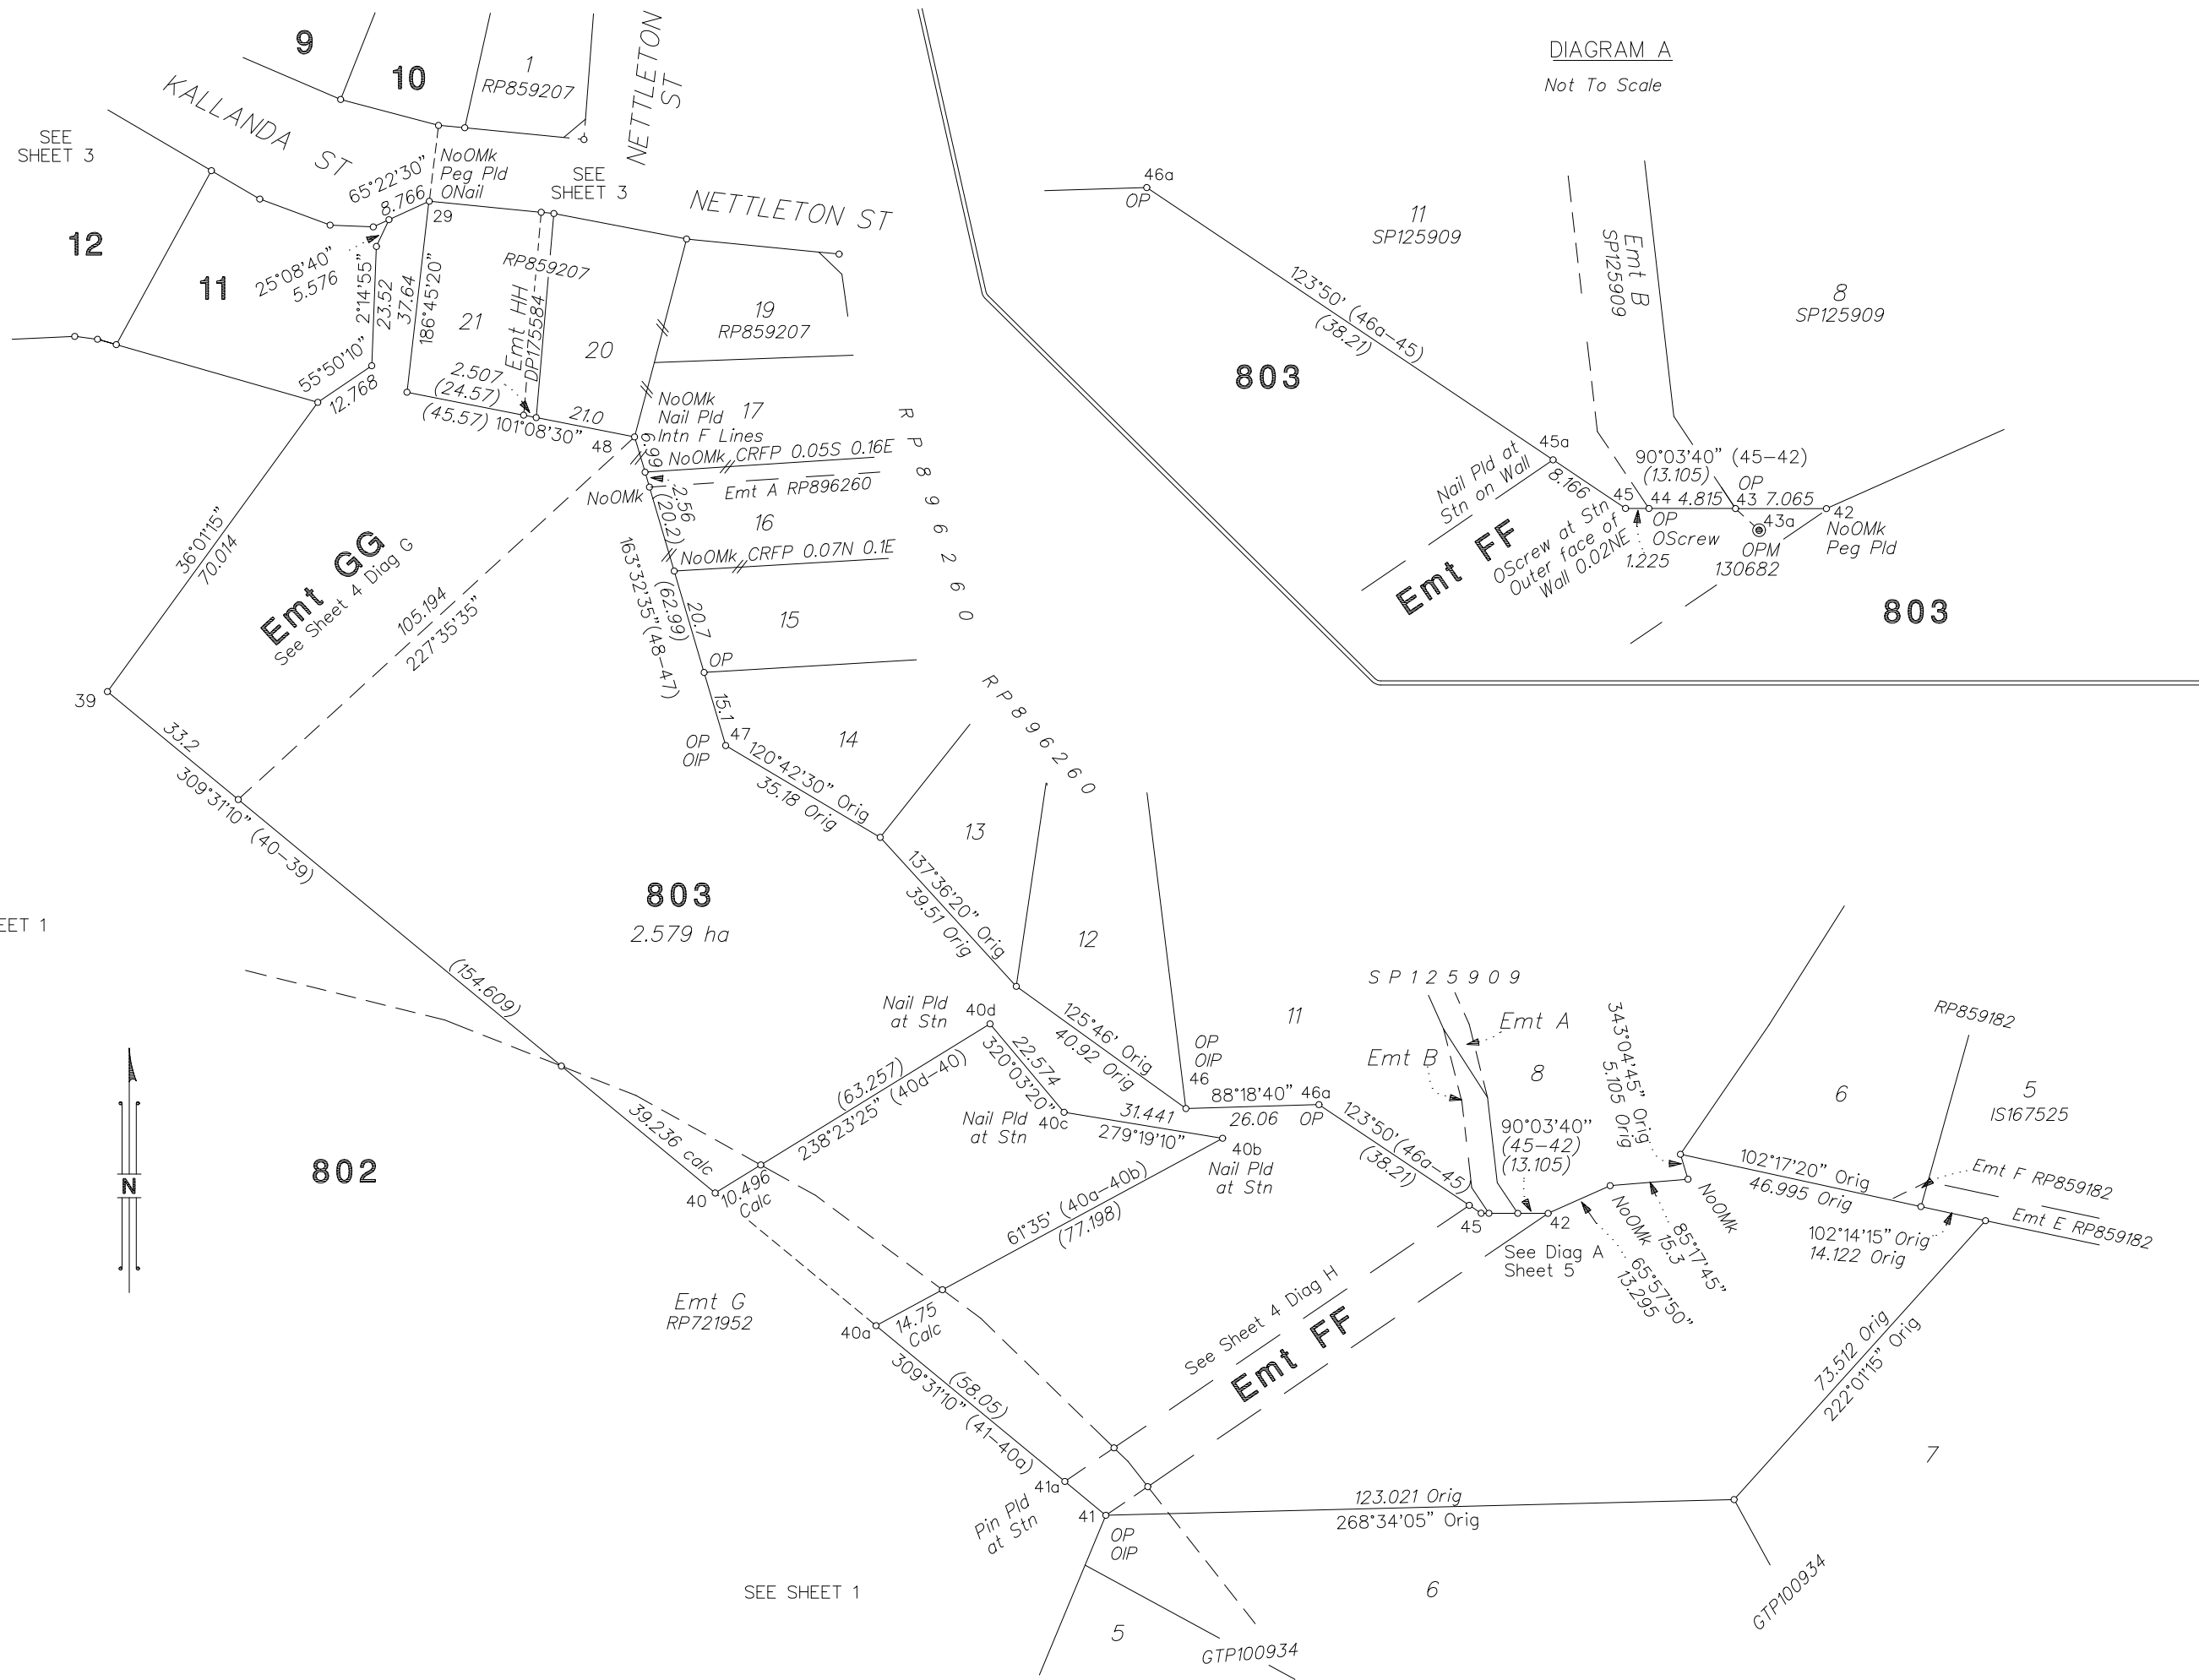


Scale 1:1250

62.5 m
50 mm

125 m
100 mm

187.5 m
150 mm

SEE SHEET 1

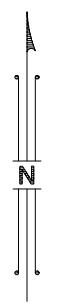

SEE SHEET 1

Insert
Plan
Number
SP1755582

State copyright reserved.